


STATE OF CONNECTICUT

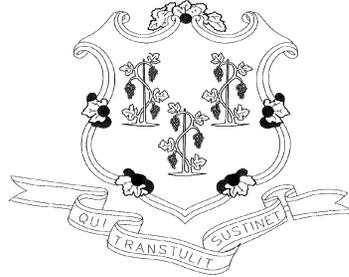

DANNEL P. MALLOY GOVERNOR

DEPARTMENT OF ADMINISTRATIVE SERVICES
MELODY A. CURREY
 COMMISSIONER

DEPARTMENT OF CORRECTION
SCOTT SEMPLE
 COMMISSIONER

**YORK CORRECTIONAL INSTITUTION
 CENTRAL PLANT AND DISTRIBUTION, NIANTIC CONNECTICUT
 VOLUME II OF II**

PROJECT NO. BI-JA-465

WSP USA INC
 ONE PENN PLAZA
 NEW YORK, NY 10119
 (212) 465-5000



**MECHANICAL, ELECTRICAL AND
 COMMUNICATIONS ENGINEER**
WSP USA INC
 ONE PENN PLAZA
 NEW YORK, NY 10119
 (212) 465-5000



**CIVIL
 ENGINEER**
WSP USA INC
 500 WINDING BROOK DRIVE
 GLASTONBURY, CT 06033
 (860) 659-0444



**STRUCTURAL AND GEOTECHNICAL
 ENGINEER**
WSP USA INC
 75 ARLINGTON STREET
 BOSTON, MA 02116
 (617) 426-7330



ARCHITECT
JCJ ARCHITECTURE
 120 HUYSHOPE AVE, STE400
 HARTFORD, CT 06106
 (860) 247-9226




**CONTROLS
 ENGINEER**
SET ENVIRONMENTAL
 43 HOUSTON PLACE
 HAWORTH, NJ 07641
 (201) 320-2471


**LAND SURVEY
 ENGINEERING**
**MATRIX NEW WORLD
 ENGINEERING**
 26 COLUMBIA TURNPIKE, 2ND FL
 NEW YORK, NY 10119
 (212) 465-5000

REFER TO DRAWING G002 FOR DRAWING LIST

D.C.S. LAND NUMBER 02768
 D.C.S. BUILDING NUMBER 11452

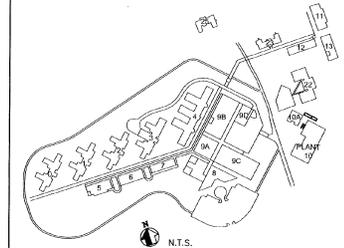


SITE PLAN

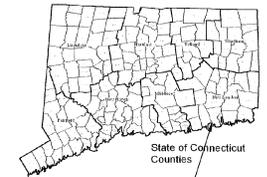













LOCATION OF PROJECT

APPROVALS

DEPT. OF ADMINISTRATIVE SERVICES	DATE
<i>Meleody A. Curry</i>	12/20/18
AGENCY	DATE
<i>Stoddard Light</i>	12/20/18

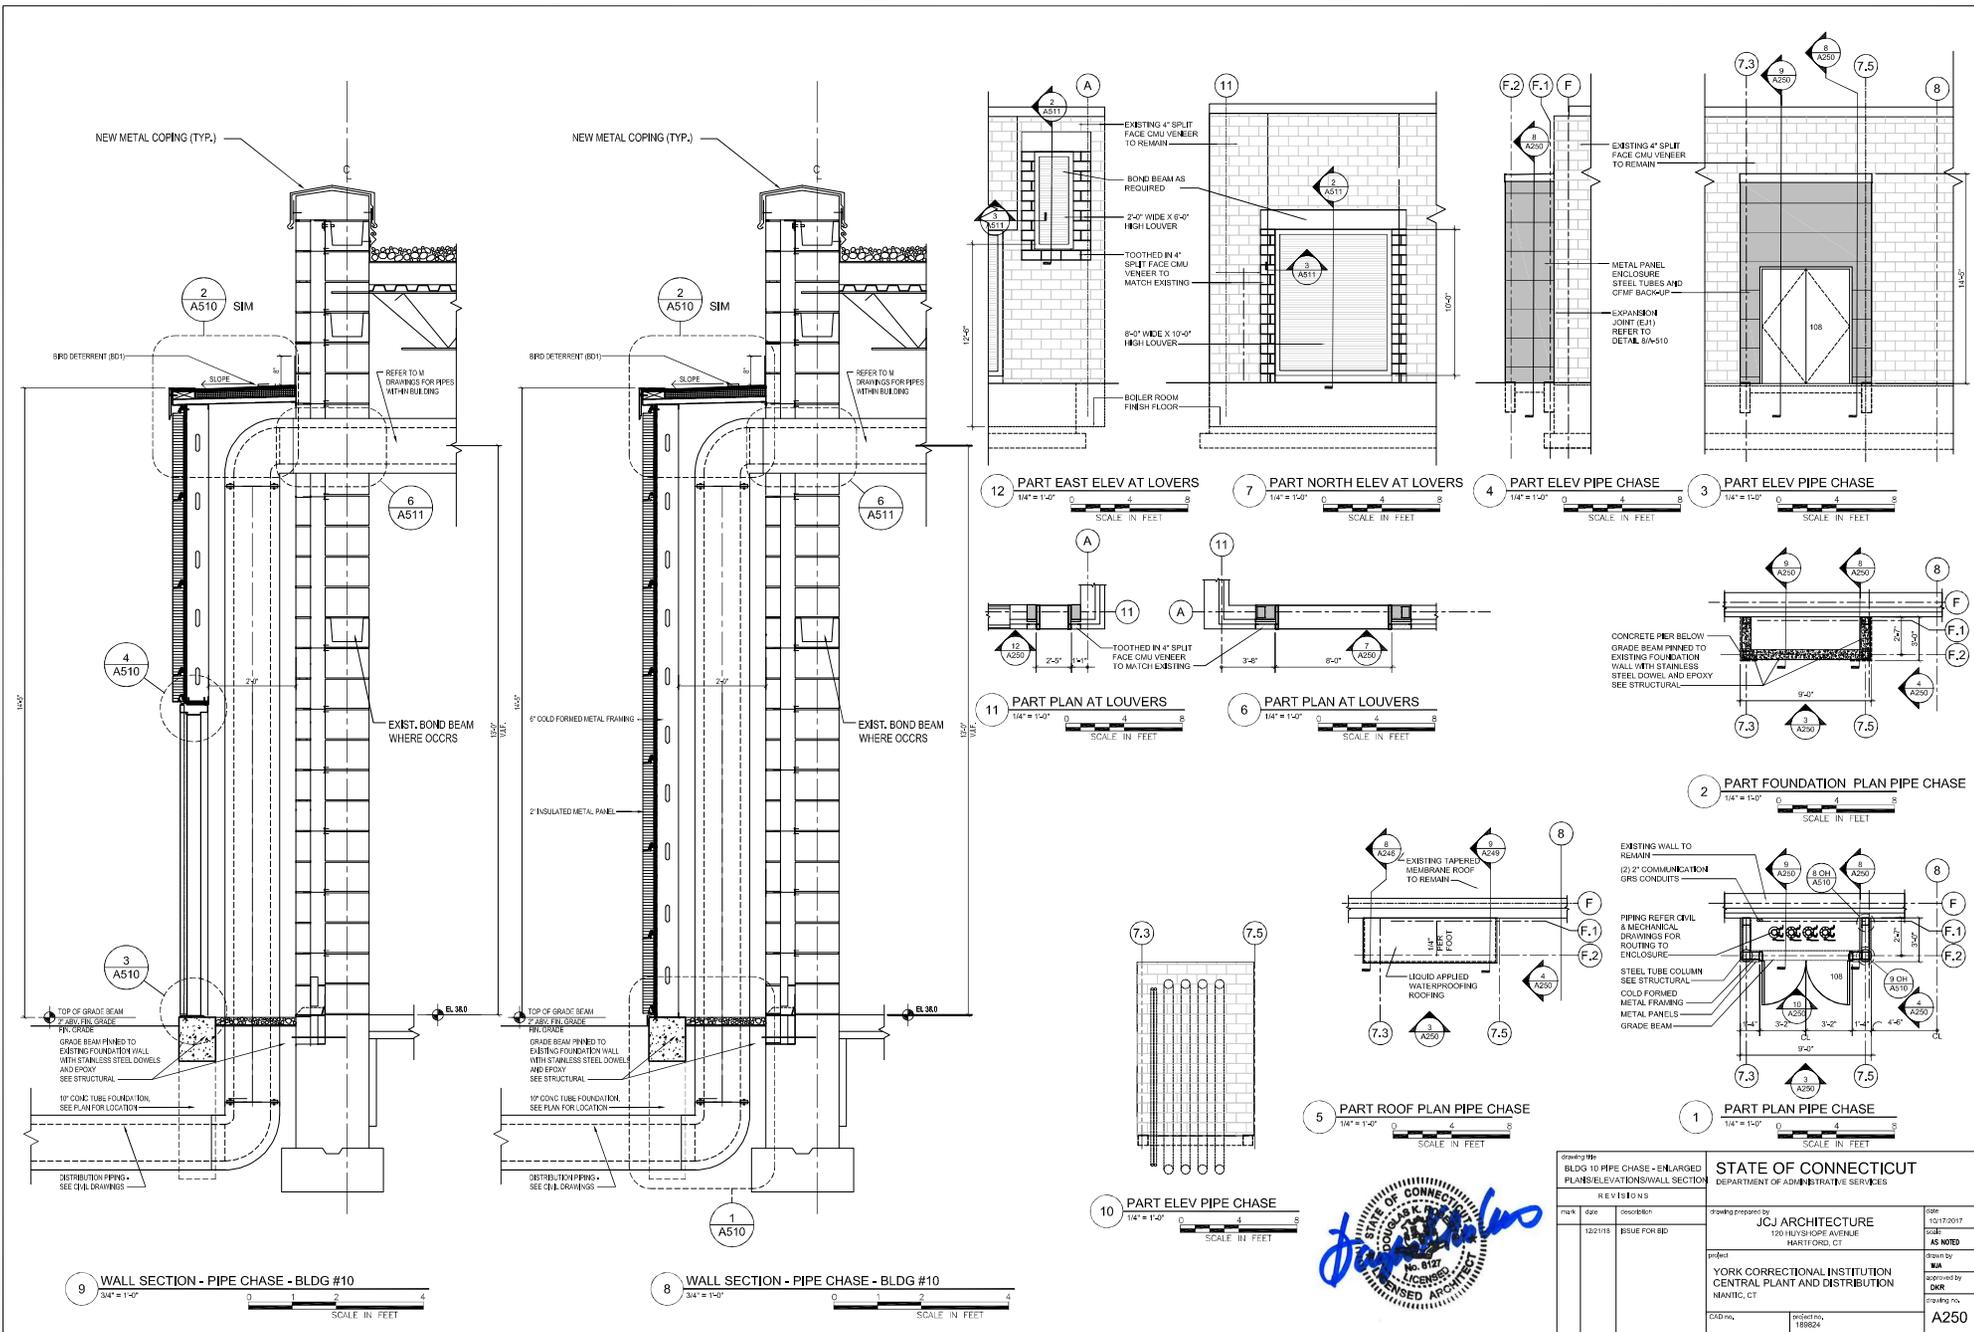

drawing title BLDG 10 PIPE CHASE - ENLARGED PLANS/ELEVATIONS/WALL SECTION		STATE OF CONNECTICUT DEPARTMENT OF ADMINISTRATIVE SERVICES	
REVISED		drawing prepared by JCJ ARCHITECTURE 120 HILLSIDE AVENUE HARTFORD, CT	
mark	size	date	10/17/2017
120115	1/8" = 1'-0"	drawn by AS	NOTED
project YORK CORRECTIONAL INSTITUTION CENTRAL PLANT AND DISTRIBUTION NAUTIC, CT		checked by DMS	drawing no. A250
CAD no.	project no. 188624		

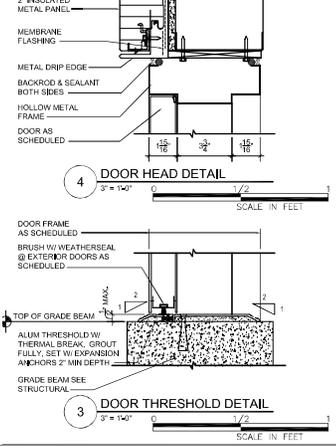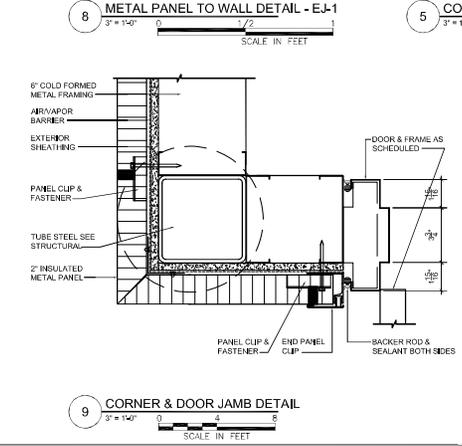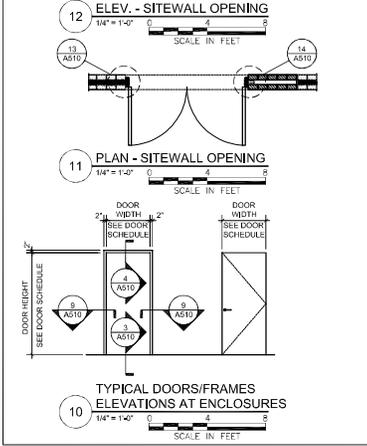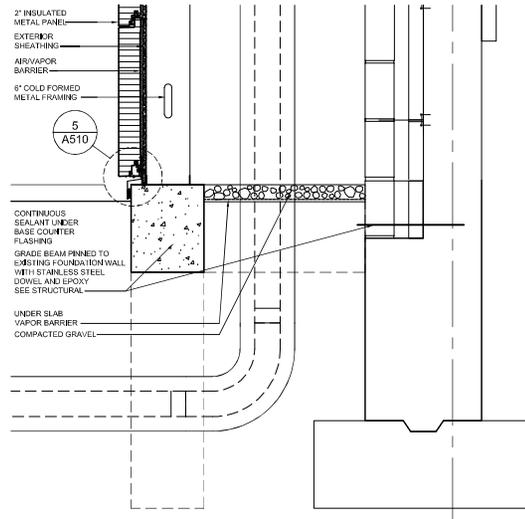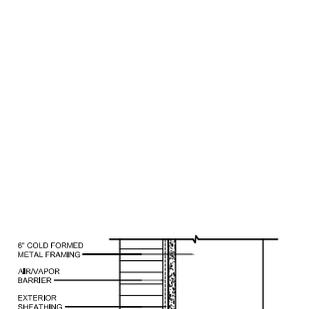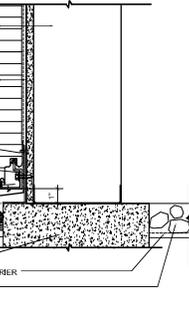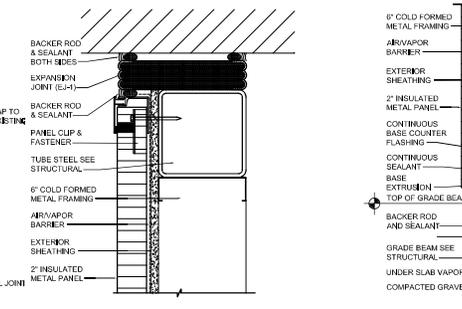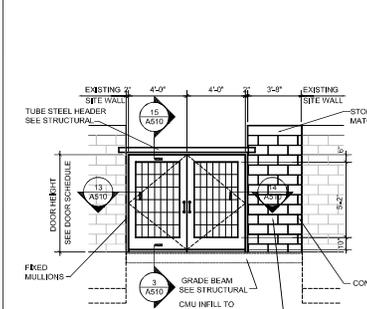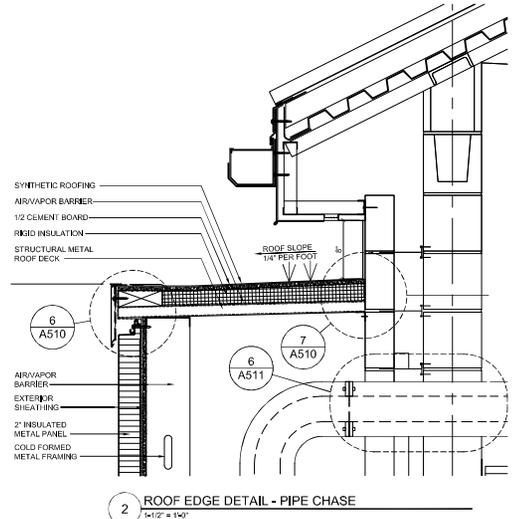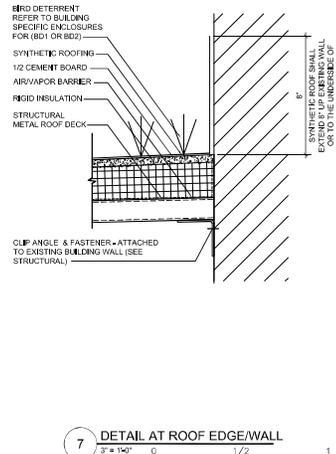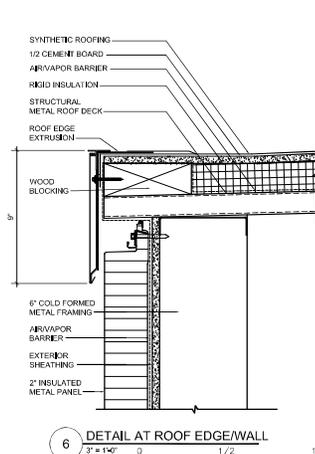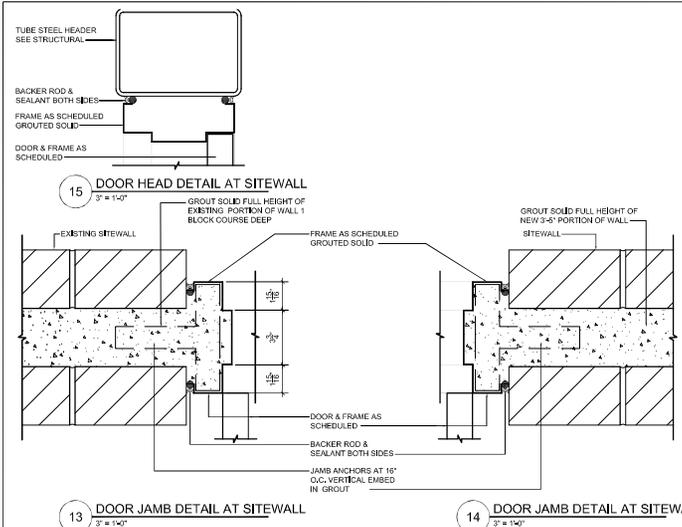

REVISIONS			STATE OF CONNECTICUT DEPARTMENT OF ADMINISTRATIVE SERVICES		
NO.	DATE	DESCRIPTION	DRAWING PREPARED BY	DATE	APP.
1	12/21/15	BRUE FOR BID	JCJ ARCHITECTURE 120 HULYSI HOPE AVENUE HARTFORD, CT	12/17/2017	AS NOTED
PROJECT			DRAWN BY	DATE	APP.
YORK CORRECTIONAL INSTITUTION CENTRAL PLANT AND DISTRIBUTION MANTIC, CT			DAVE	12/17/2017	DAVE
DRAWING NO.			PROJECT NO.	DATE	APP.
A510			188624	12/17/2017	DAVE